


3'x6' Rolling Platform with masking flats on each side. SL side, inside Hall, SR side outside house, which can be seen through the windows. It can also house the lights and tricks for the clock in the drop.

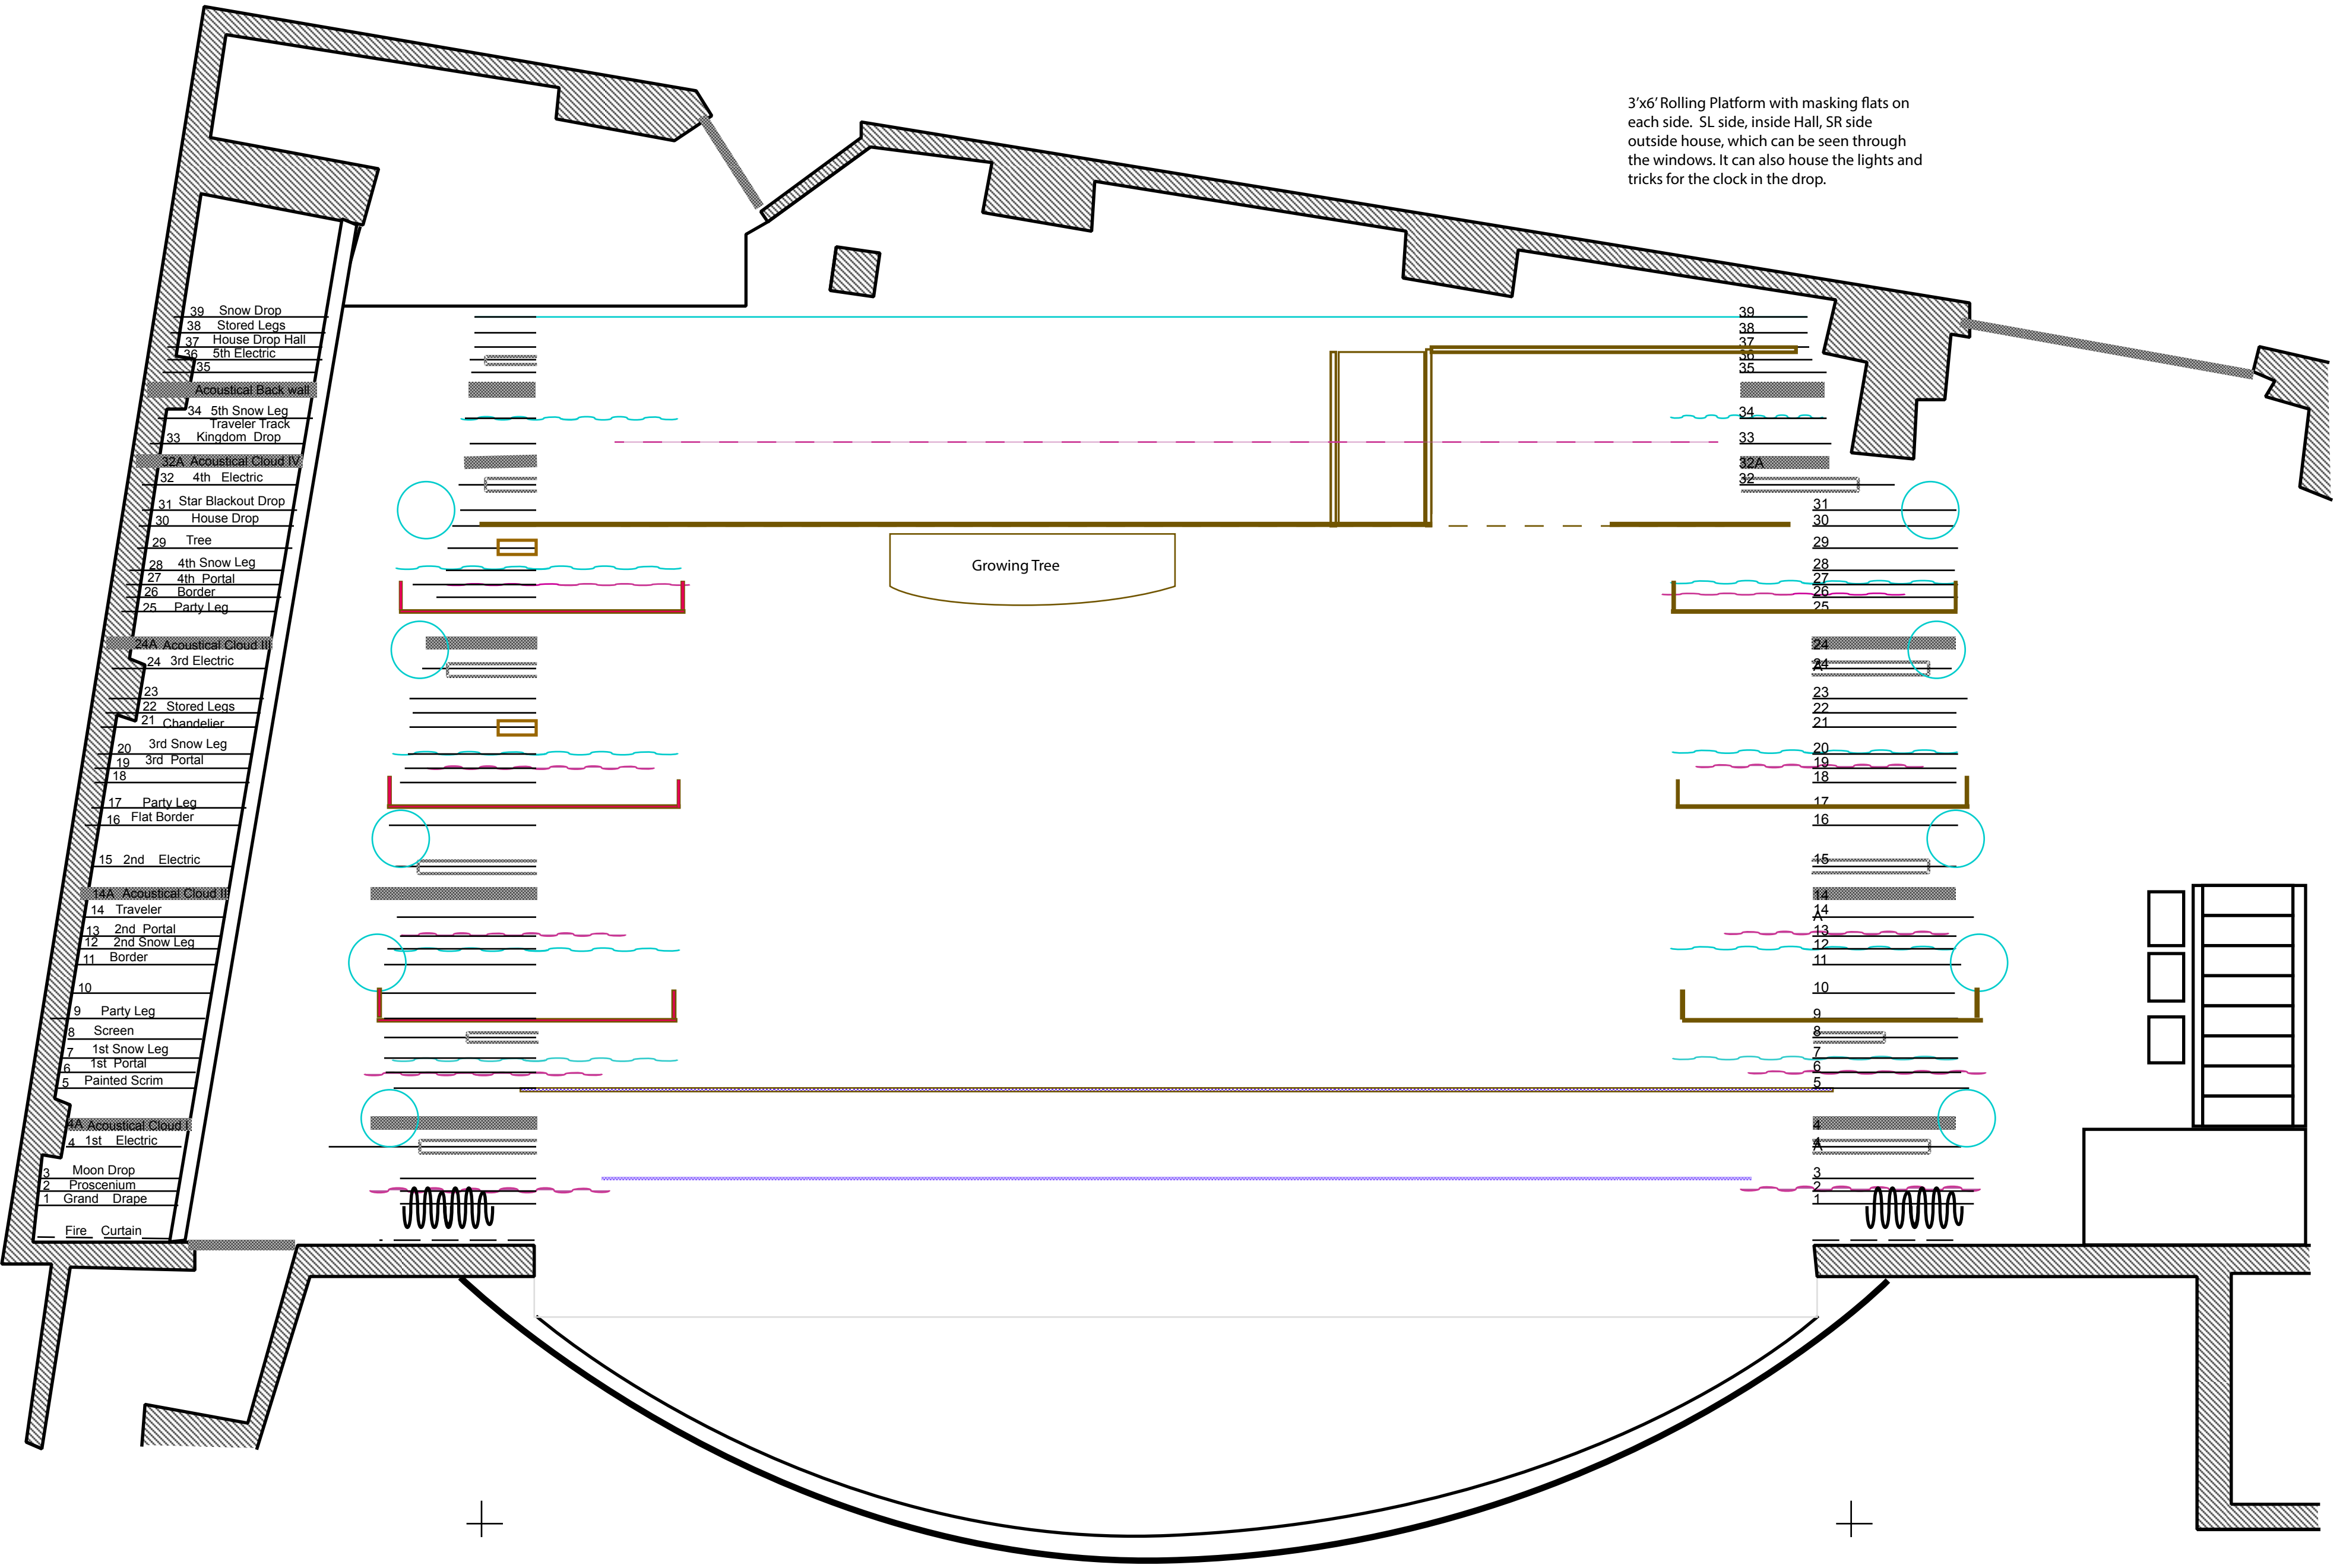

Key - Turquoise - Snowland  
 Pink - Sugar Plum Kingdom  
 Brown- New House  
 Purple - Moon/Snowdrop  
 & Proscenium  
 Black- Legs

*Nutcracker*

All Sets • Ground Plan • Ballet Northwest  
 Washington Center for the Performing Arts • Main Stage  
 Design by Jill Carter • Scale 1/8" = 1'-0" • 9/27/13